


# Palm Court

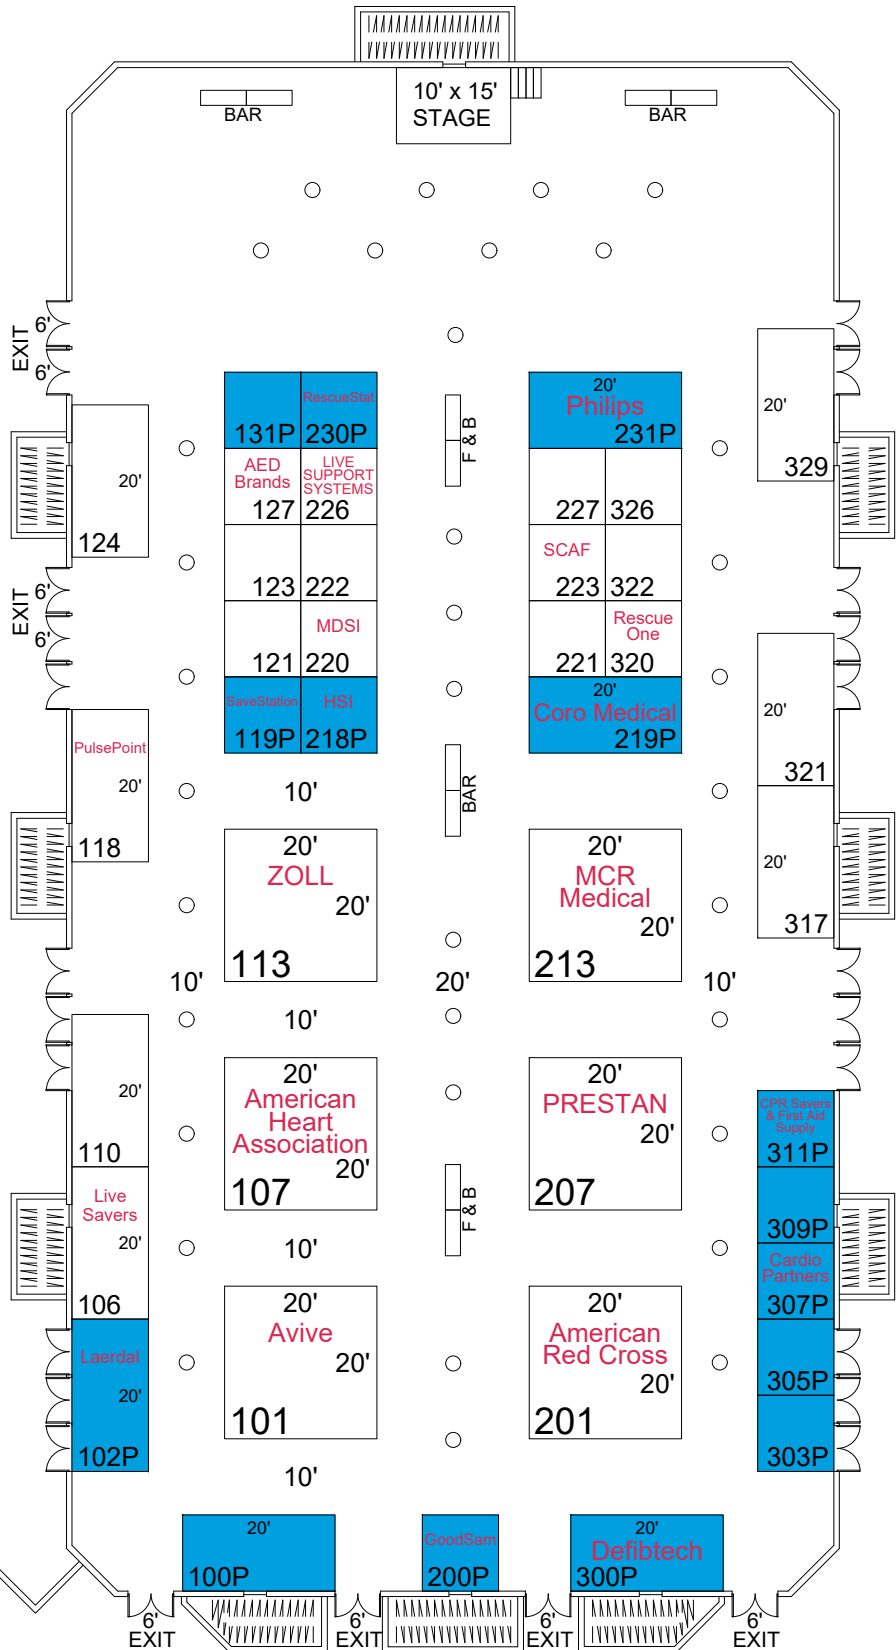

## ENTRANCE



2575 NORTHWEST PKWY  
ELGIN, IL 60124  
P: 847.426.3100  
F: 847.426.3111  
www.vipertradeshow.com

CCPRF  
DECEMBER 3-6, 2025  
ARIZONA GRAND RESORT & SPA  
GRAND BALLROOM A-J  
PHOENIX, AZ

SHOW INFO  
SHOW OPENS:  
SHOW CLOSES:  
MOVE IN:  
MOVE OUT:  
CONTACT:  
PHONE:

REVISION DATE  
7.28.25  
DRAWN BY  
M. MOSES /  
M. THOMPSON

KEY  
FE-FIRE EQUIPMENT  
ALL EXITS 6' UNLESS NOTED  
ALL DRAPE USSED MEETS  
FLAME RETARDANT FIRE CODE  
SCALE  
1" = x UNITS

CAPACITY INFO  
GUESTS: N/A  
TOTAL SQ FT: 20000  
USABLE SQ FT: 20000  
MAX OCCUPANCY: 1333  
MAX ALLOWED OCCUPANCY: 1333  
EXIT FEET REQ: 22'  
FIRE EXITS GIVEN: 48'  
FIRE EXTINGUISHERS REQ: 6  
FIRE EXTINGUISHERS GIVEN: N/A

ROOM  
MAX OCCUPANCY 20000 sqft divided by 15 = 1333  
Linear footage of exits REQUIRED, 1333 divided by 60 = 22'  
Fire Exits Req: 1333 Times .02 = 26'  
Fire Exits Given: 48'  
Fire Extinguishers Req: 20000 sqft divided by 3000 = 6  
Fire Extinguishers Given: N/A

DISCLAIMER  
Every effort has been made to ensure the accuracy of all information contained on this floor plan. However, no warranties, either expressed or implied, are made with respect to this floor plan. If the location of the building columns, utilities or other architectural components of the facility is a consideration in the construction or usage of an exhibit, it is the sole responsibility of the exhibitor to physically inspect the facility to verify all dimensions and locations.  
Doors that are blocked or unavailable and are not needed to meet the minimum exit requirement will have exit signs covered.  
There will be no candles, pyro-technics or open flames that have not been properly permitted used in this event.